


← 23-1-1-007
← 23-1-1-008
← 23-1-1-009
← 23-1-1-031
← 23-1-1-010
← 23-1-1-011
← 23-1-1-012
← 23-1-1-013
← 23-1-2-015
← 23-1-2-013
← 23-1-2-014
← 23-1-2-019
← 23-1-2-021
← 23-1-2-018
← 23-1-2-017
← 23-1-2-040
← 23-1-2-046

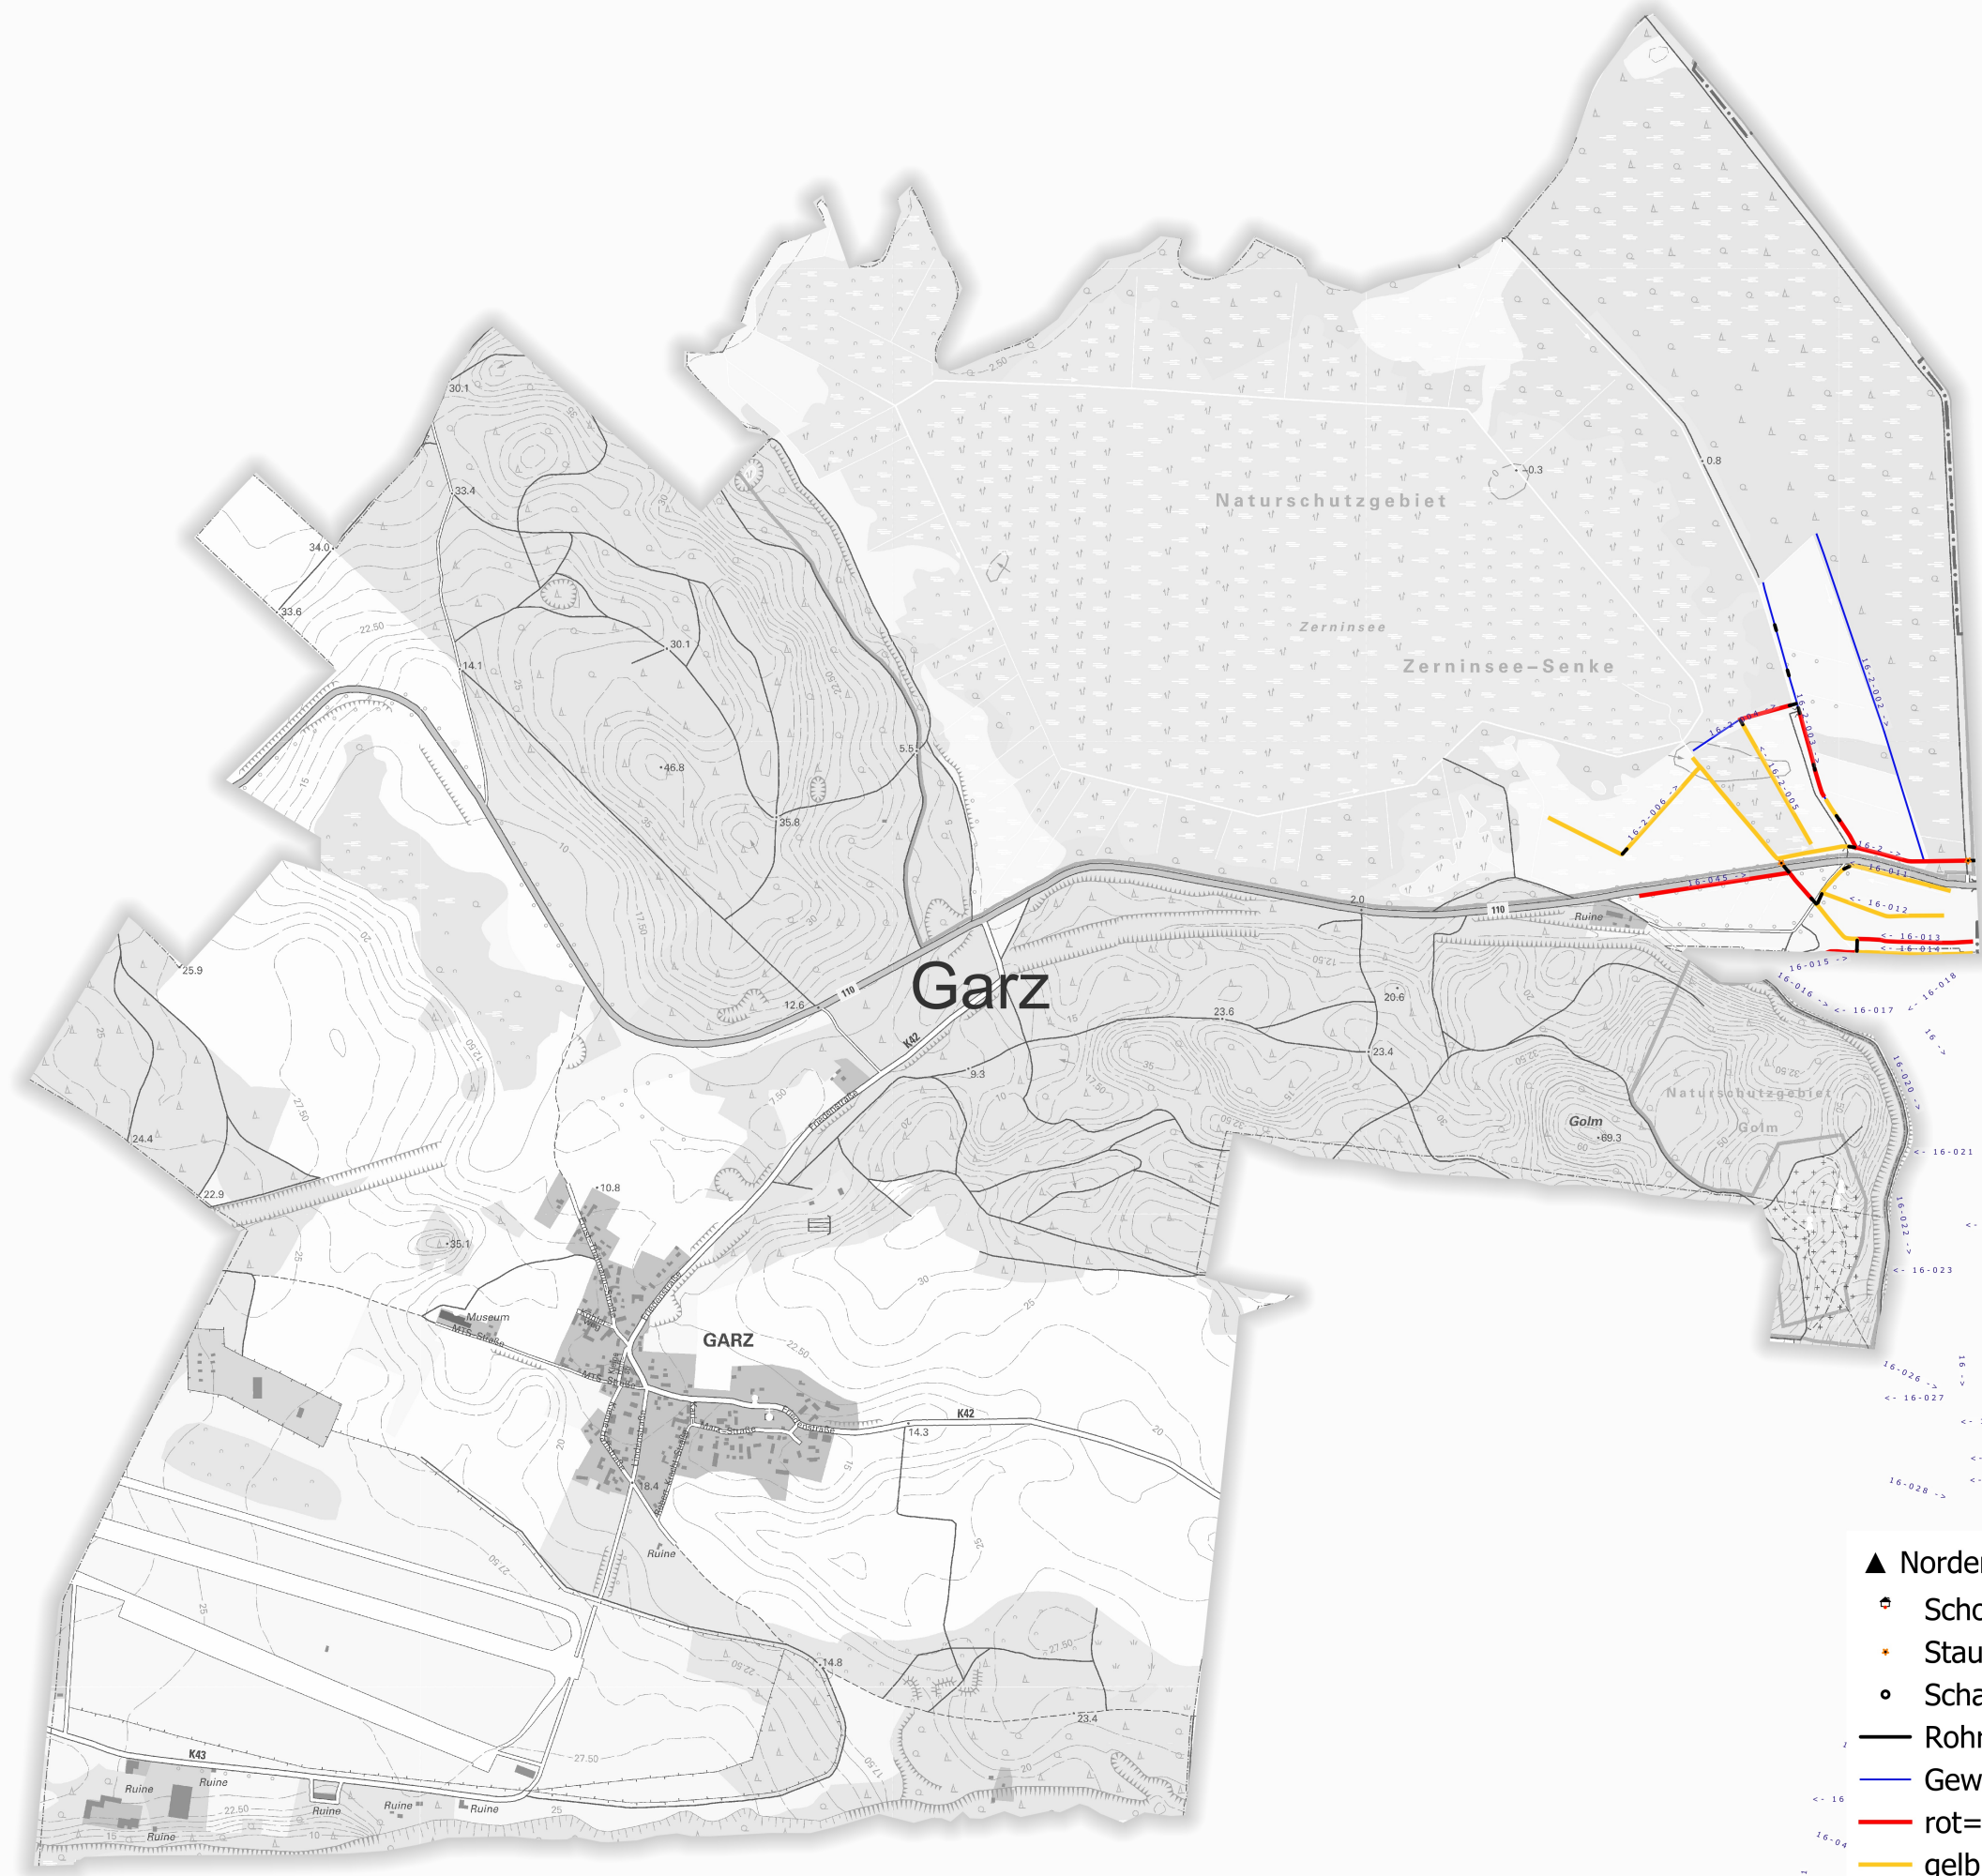

- ▲ Norden © DE M-V 2024, Krautung 2024
- ⊕ Schoepfwerke_punkt
- ★ Stauanlagen_punkt
- Schaechte_punkt
- Rohrleitungen/Durchlässe/Brücken
- Gewässer 2. Ordnung
- rot=Krautung rechts + Sohle
- gelb=Krautung links + Sohle
- grün=Krautung beidseitig +Sohle

← 16-012
← 16-013
← 16-014
← 16-015
← 16-016
← 16-017
← 16-018
← 16-019
← 16-020
← 16-021
← 16-022
← 16-023
← 16-024
← 16-025
← 16-026
← 16-027
← 16-046
← 16-047
← 16-028